


KEY TO PROPOSED USE

- 2 x houses
- 1 x toilets
- 1 x community hall
- 9 x small office units / workshops

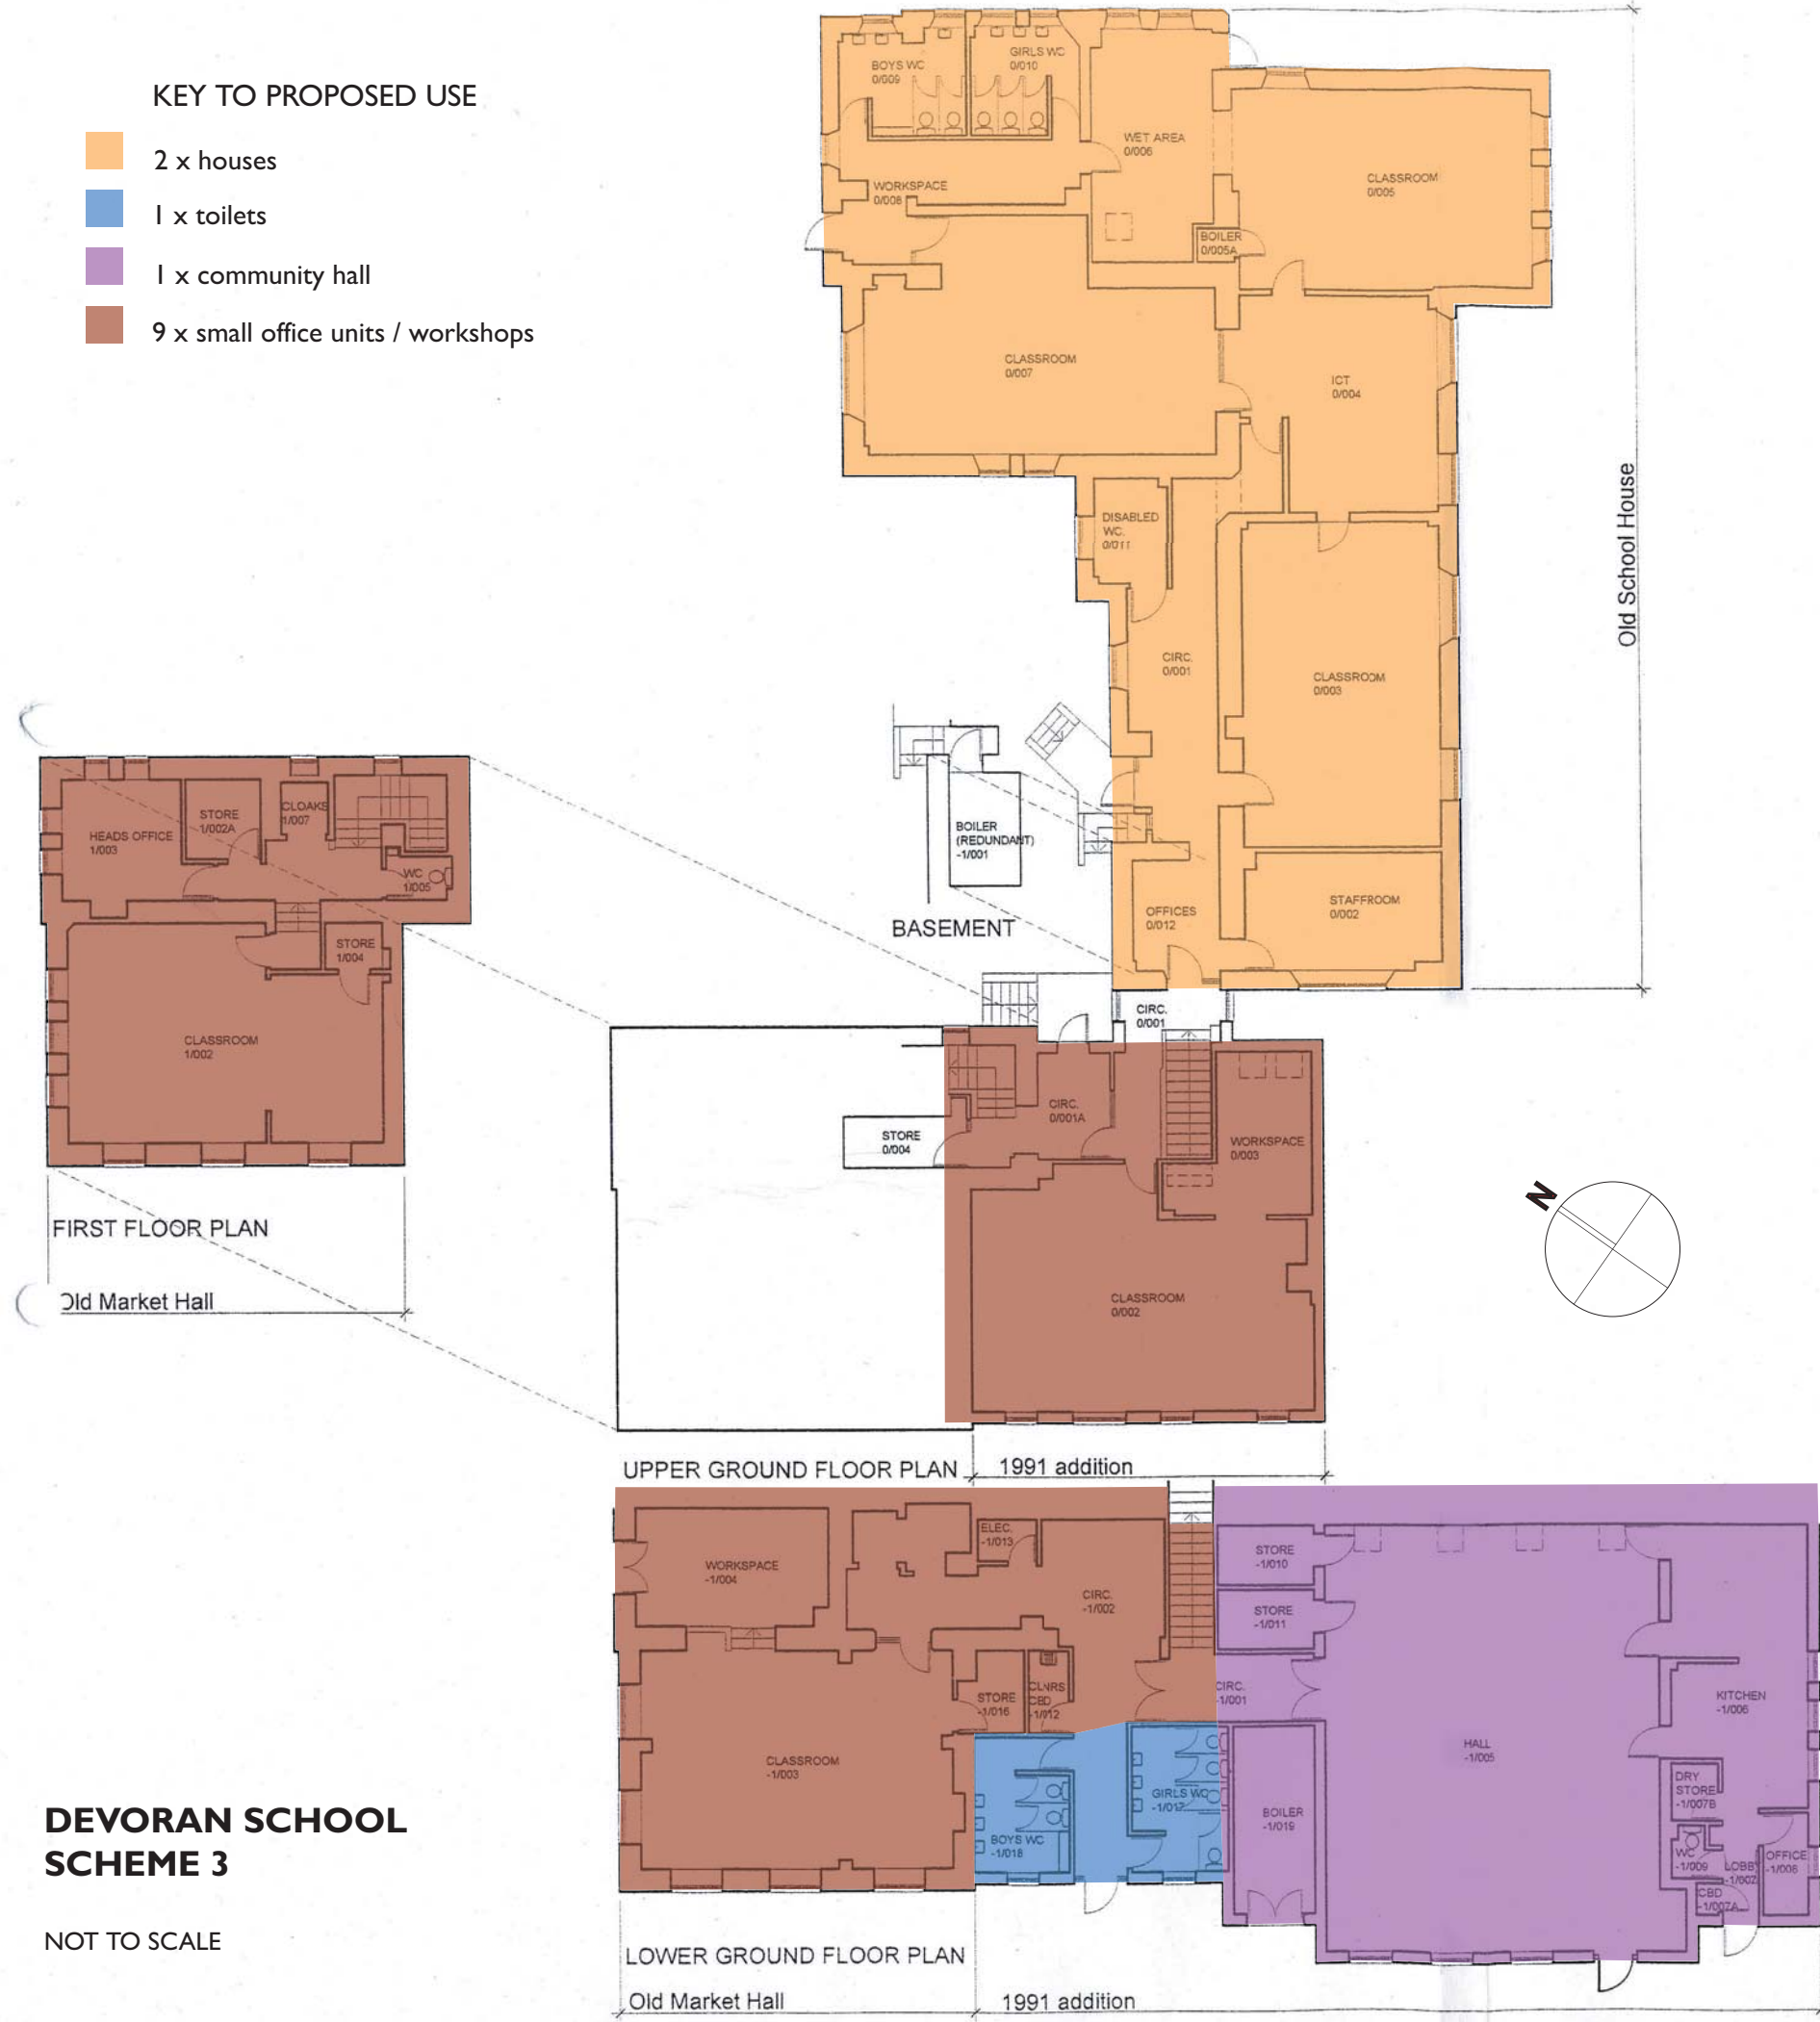

DEVORAN SCHOOL SCHEME 3

NOT TO SCALE

\*Base plan provided courtesy of the Diocese of Truro