


EXECUTED as a DEED by THE CORNWALL COUNCIL whose Common Seal was here unto affixed in the presence of :

*[Signature]*  
Authorised Officer


004329

*This sheet 1 is substituted by sheet 1 as attached hereto by the Secretary of State for Transport by modification upon confirmation of the order by him*

This map is based upon the Ordnance Survey material with the permission of Ordnance Survey on behalf of the Controller of Her Majesty's Stationery Office © Crown copyright. Unauthorised reproduction infringes Crown copyright and may lead to prosecution or civil proceedings. (100049047) 2011

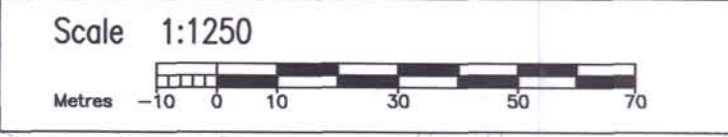

THE CORNWALL COUNCIL  
(CAMBORNE POOL REDRUTH) (HIGHWAY IMPROVEMENTS)  
COMPULSORY PURCHASE ORDER 2011

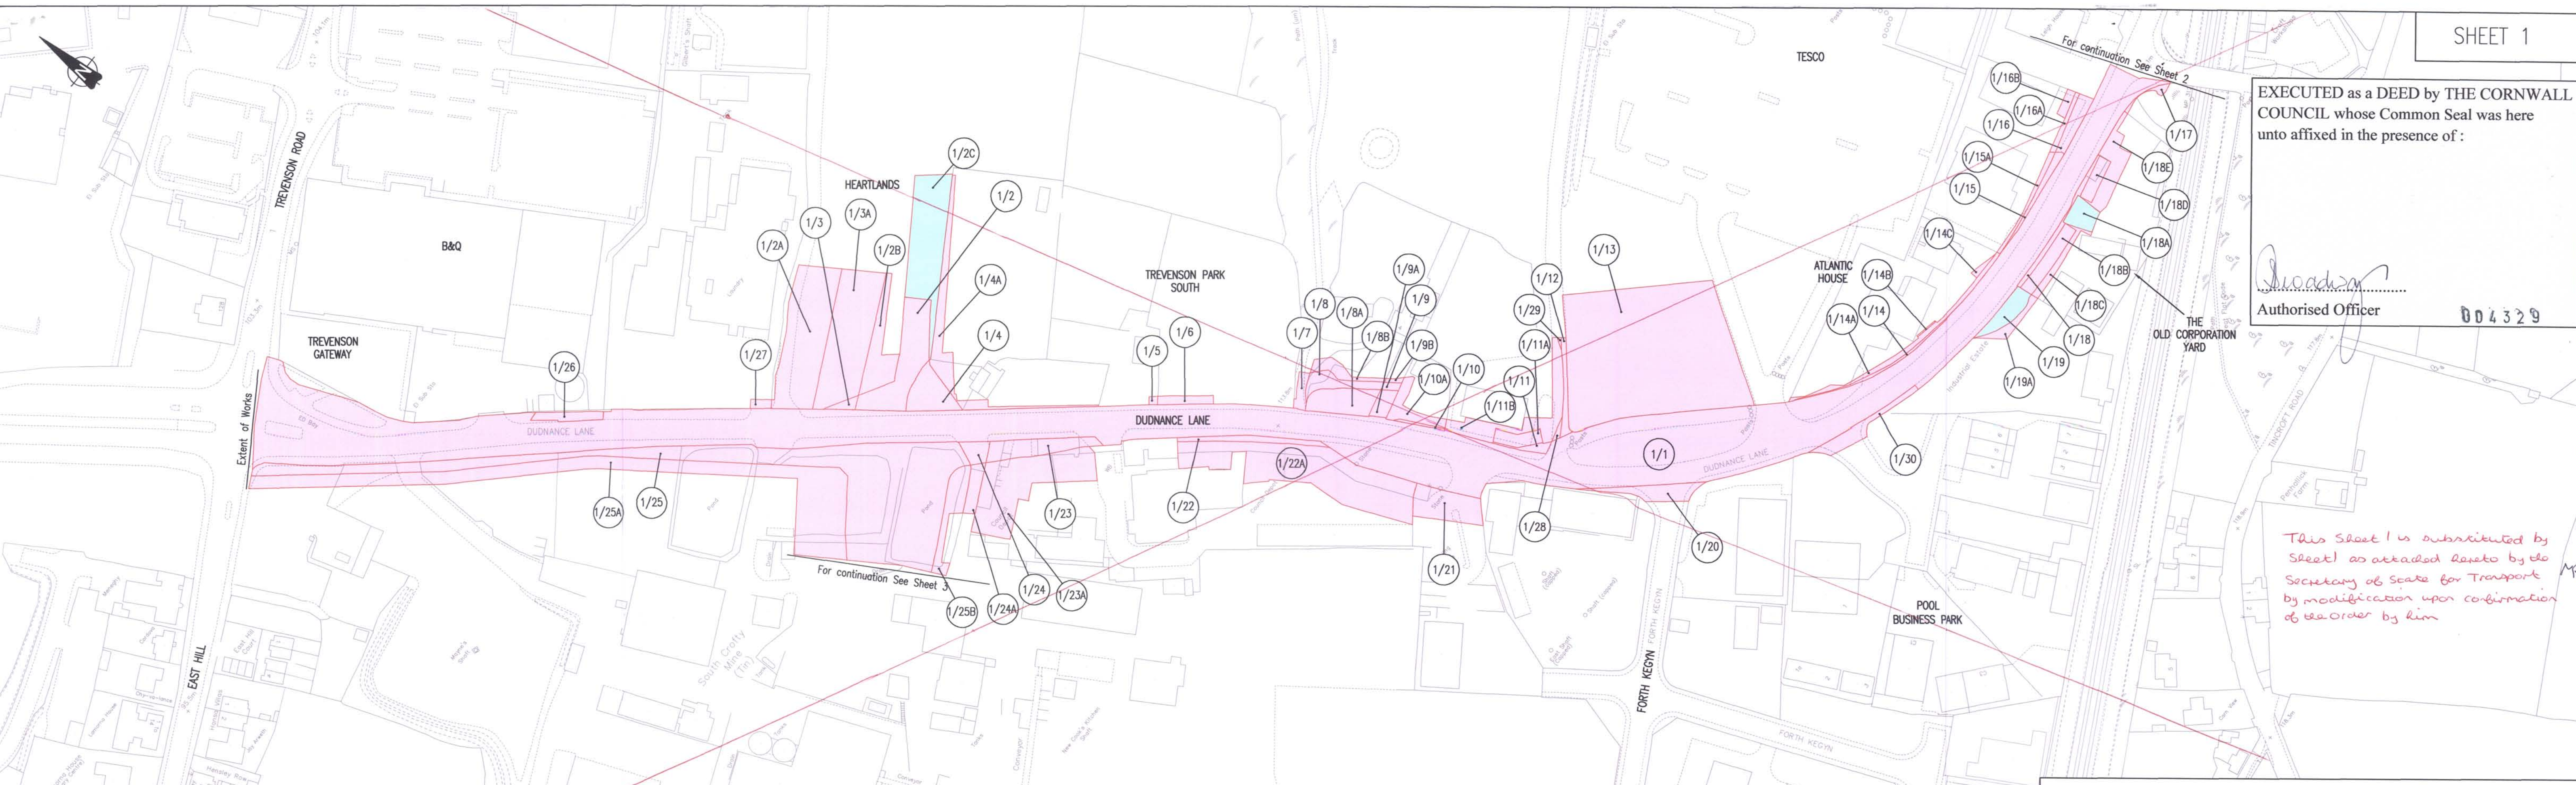

TREVENSON ROAD

TREVENSON GATEWAY

B&Q

HEARTLANDS

TREVENSON PARK SOUTH

TESCO

ATLANTIC HOUSE

THE OLD CORPORATION YARD

POOL BUSINESS PARK

SOUTH CROFTY MINE

Extent of Works

DUDNANCE LANE

DUDNANCE LANE

DUDNANCE LANE

FORTH KECYN

FORTH KECYN

FORTH KECYN

For continuation See Sheet 2

For continuation See Sheet 3